


AREA SUMMARY	
MAIN LEVEL:	1,000 s.f.
UPPER LEVEL:	572 s.f.
TOTAL HEATED:	1,572 s.f.

1/4" = 1'-0"
MAIN LEVEL FLOORPLAN

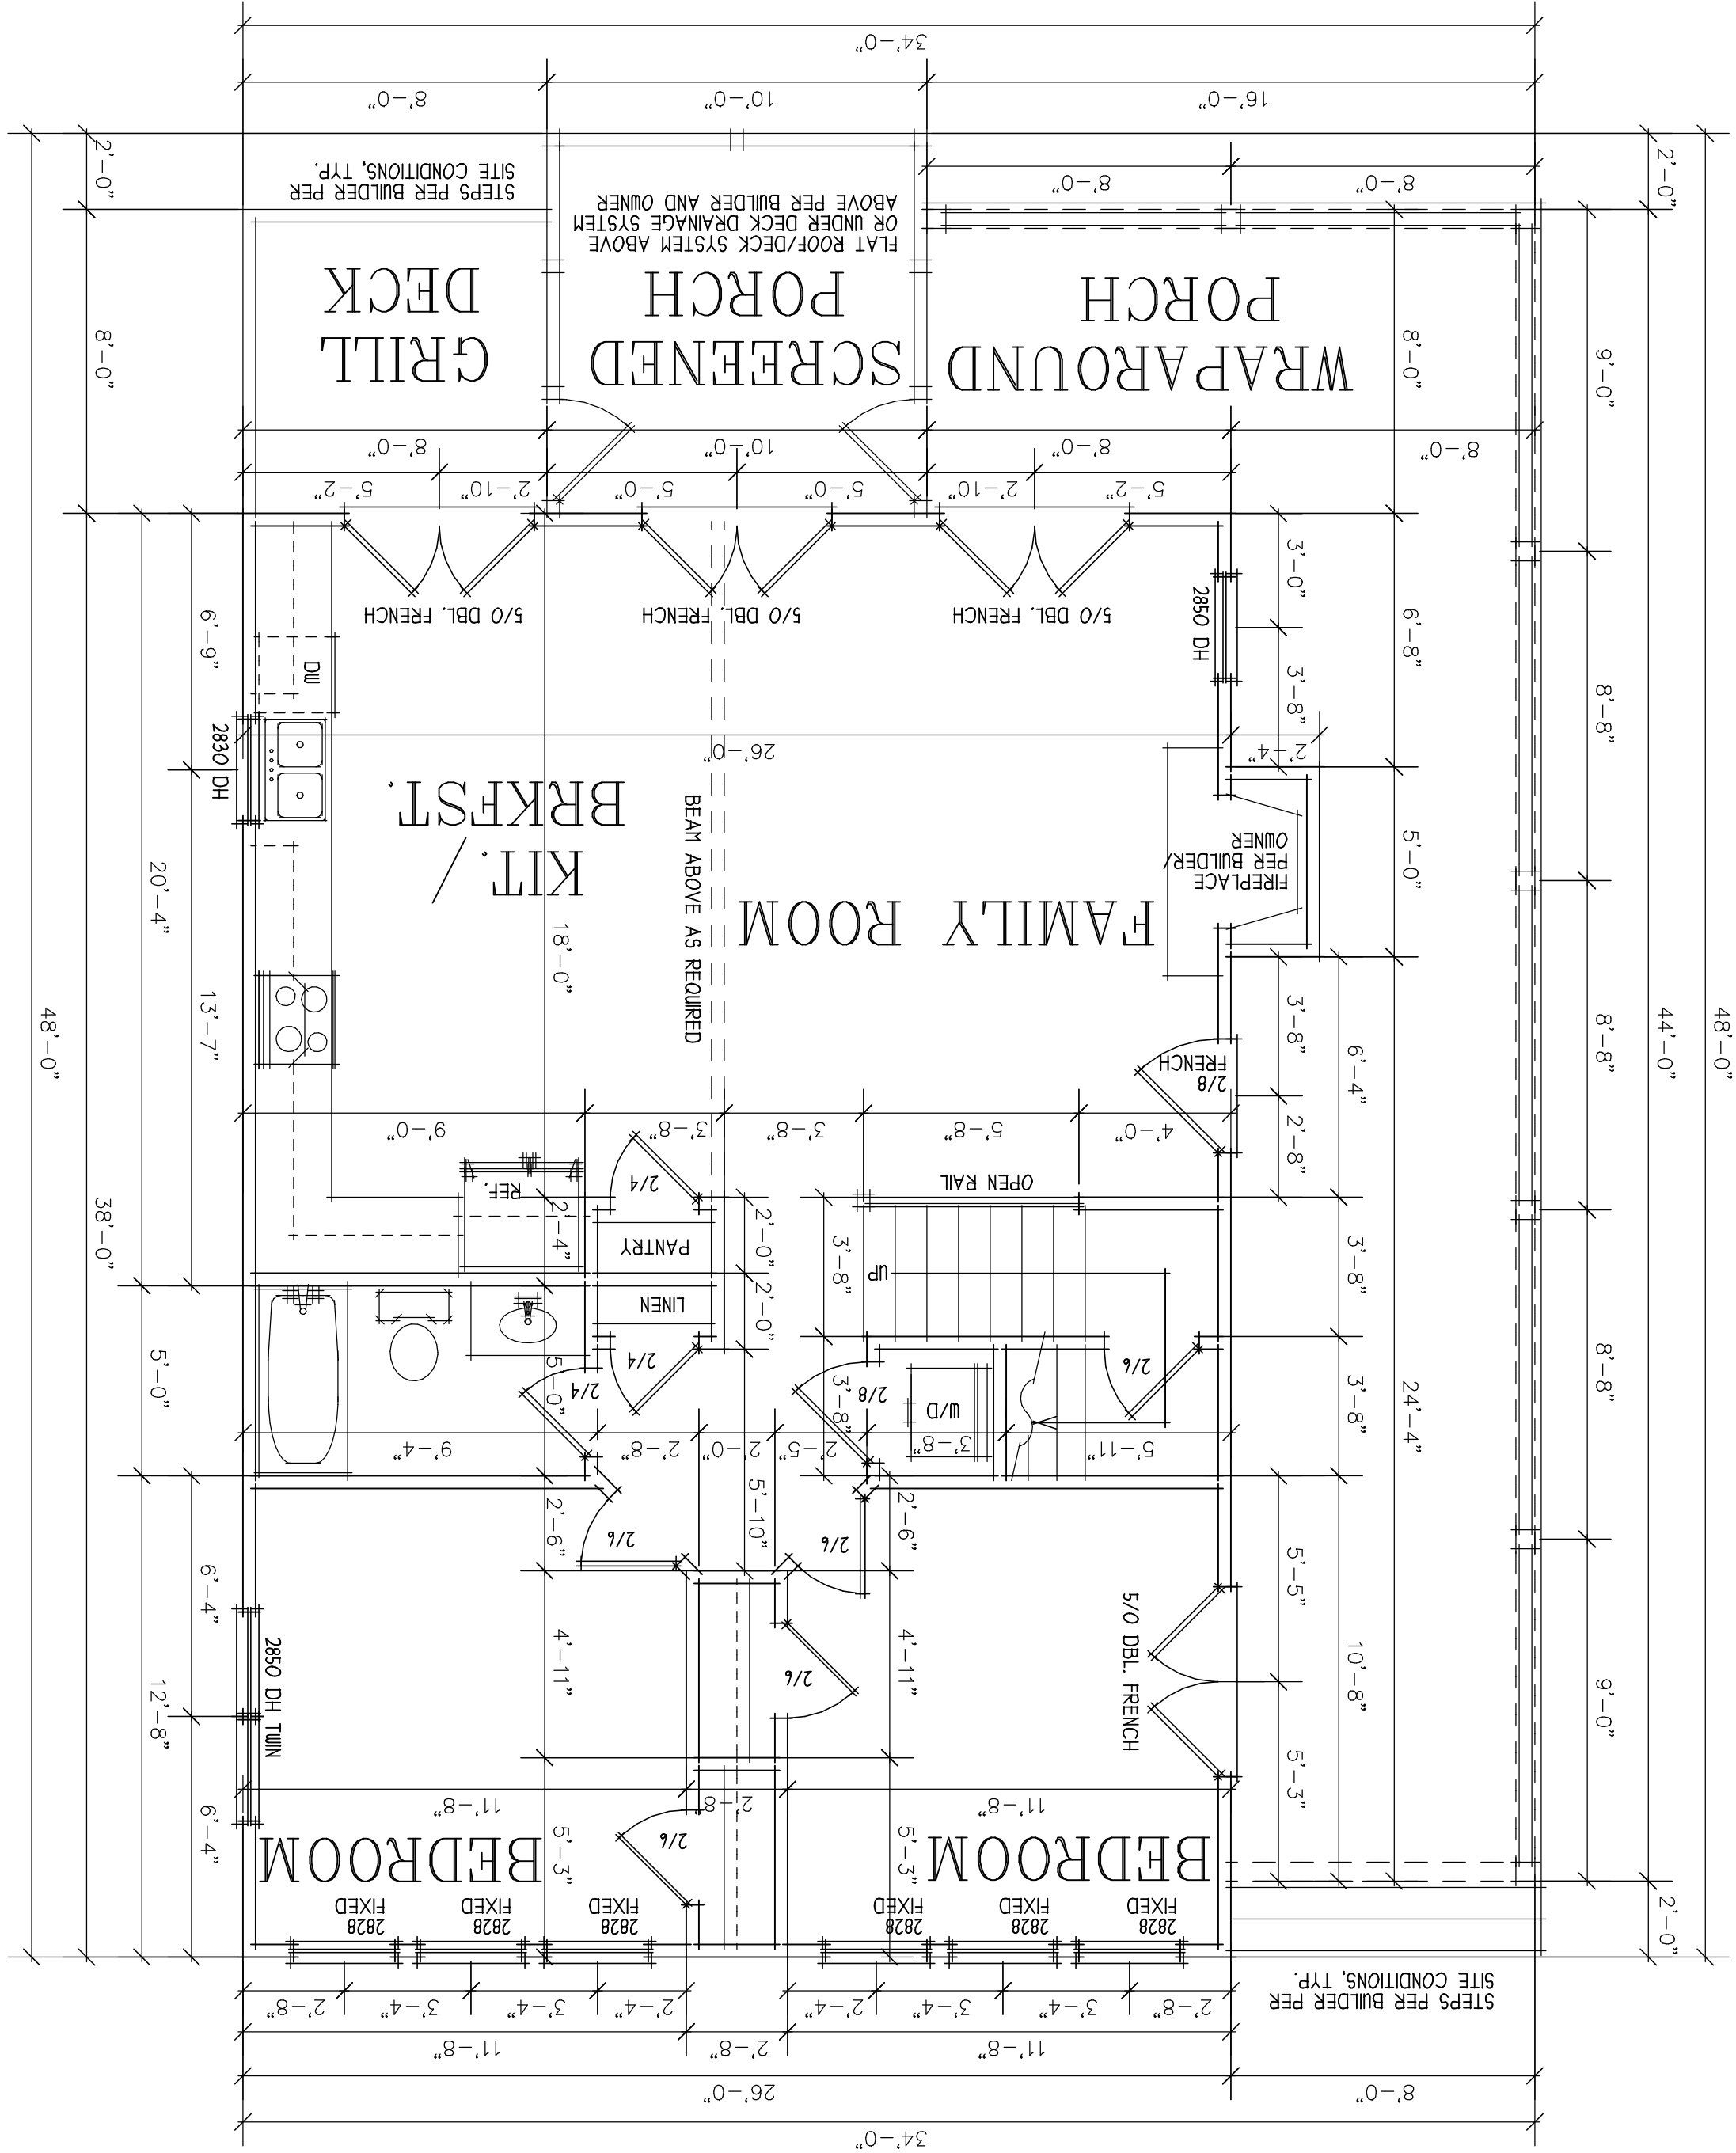

OF SIX SHEETS

1/4" = 1'-0"

SCALE

7-15-2014

DATE

HMP

DRAWN

WATER'S EDGE

JOE NO.

SHEET

Residential Design

Stock Plans

CAD Drafting

Max Fulbright

770-301-4214

www.maxhouseplans.com

GENERAL NOTES

- All work shall be performed in accordance with all local codes.
- Contractor shall verify all conditions and dimensions before beginning construction. Any discrepancies must be reported to Max Fulbright Design for justification and/or correction.
- Max Fulbright Design is not responsible for errors or omissions.
- All dimensions should be read or calculated and never scaled. Location only. Structural drawings to be provided by Structural Engineer if required.
- All footings must rest on undisturbed soil.
- Designs are based on standard building codes of the state.
- Max Fulbright Design assumes no liability for any home built from this plan.

C COPYRIGHT

MAX FULBRIGHT DESIGNS

CARROLLTON, GEORGIA

THIS PLAN IS THE PROPERTY OF MAX FULBRIGHT DESIGNS AND MAY NOT BE USED, COPIED, OR REPRODUCED IN ANY MANNER WITHOUT THEIR WRITTEN PERMISSION.