


| | |
|---------------|------------|
| AREA SUMMARY | |
| MAIN LEVEL: | 1,000 s.f. |
| UPPER LEVEL: | 572 s.f. |
| TOTAL HEATED: | 1,572 s.f. |

UPPER LEVEL FLOORPLAN
1/4" = 1'-0"

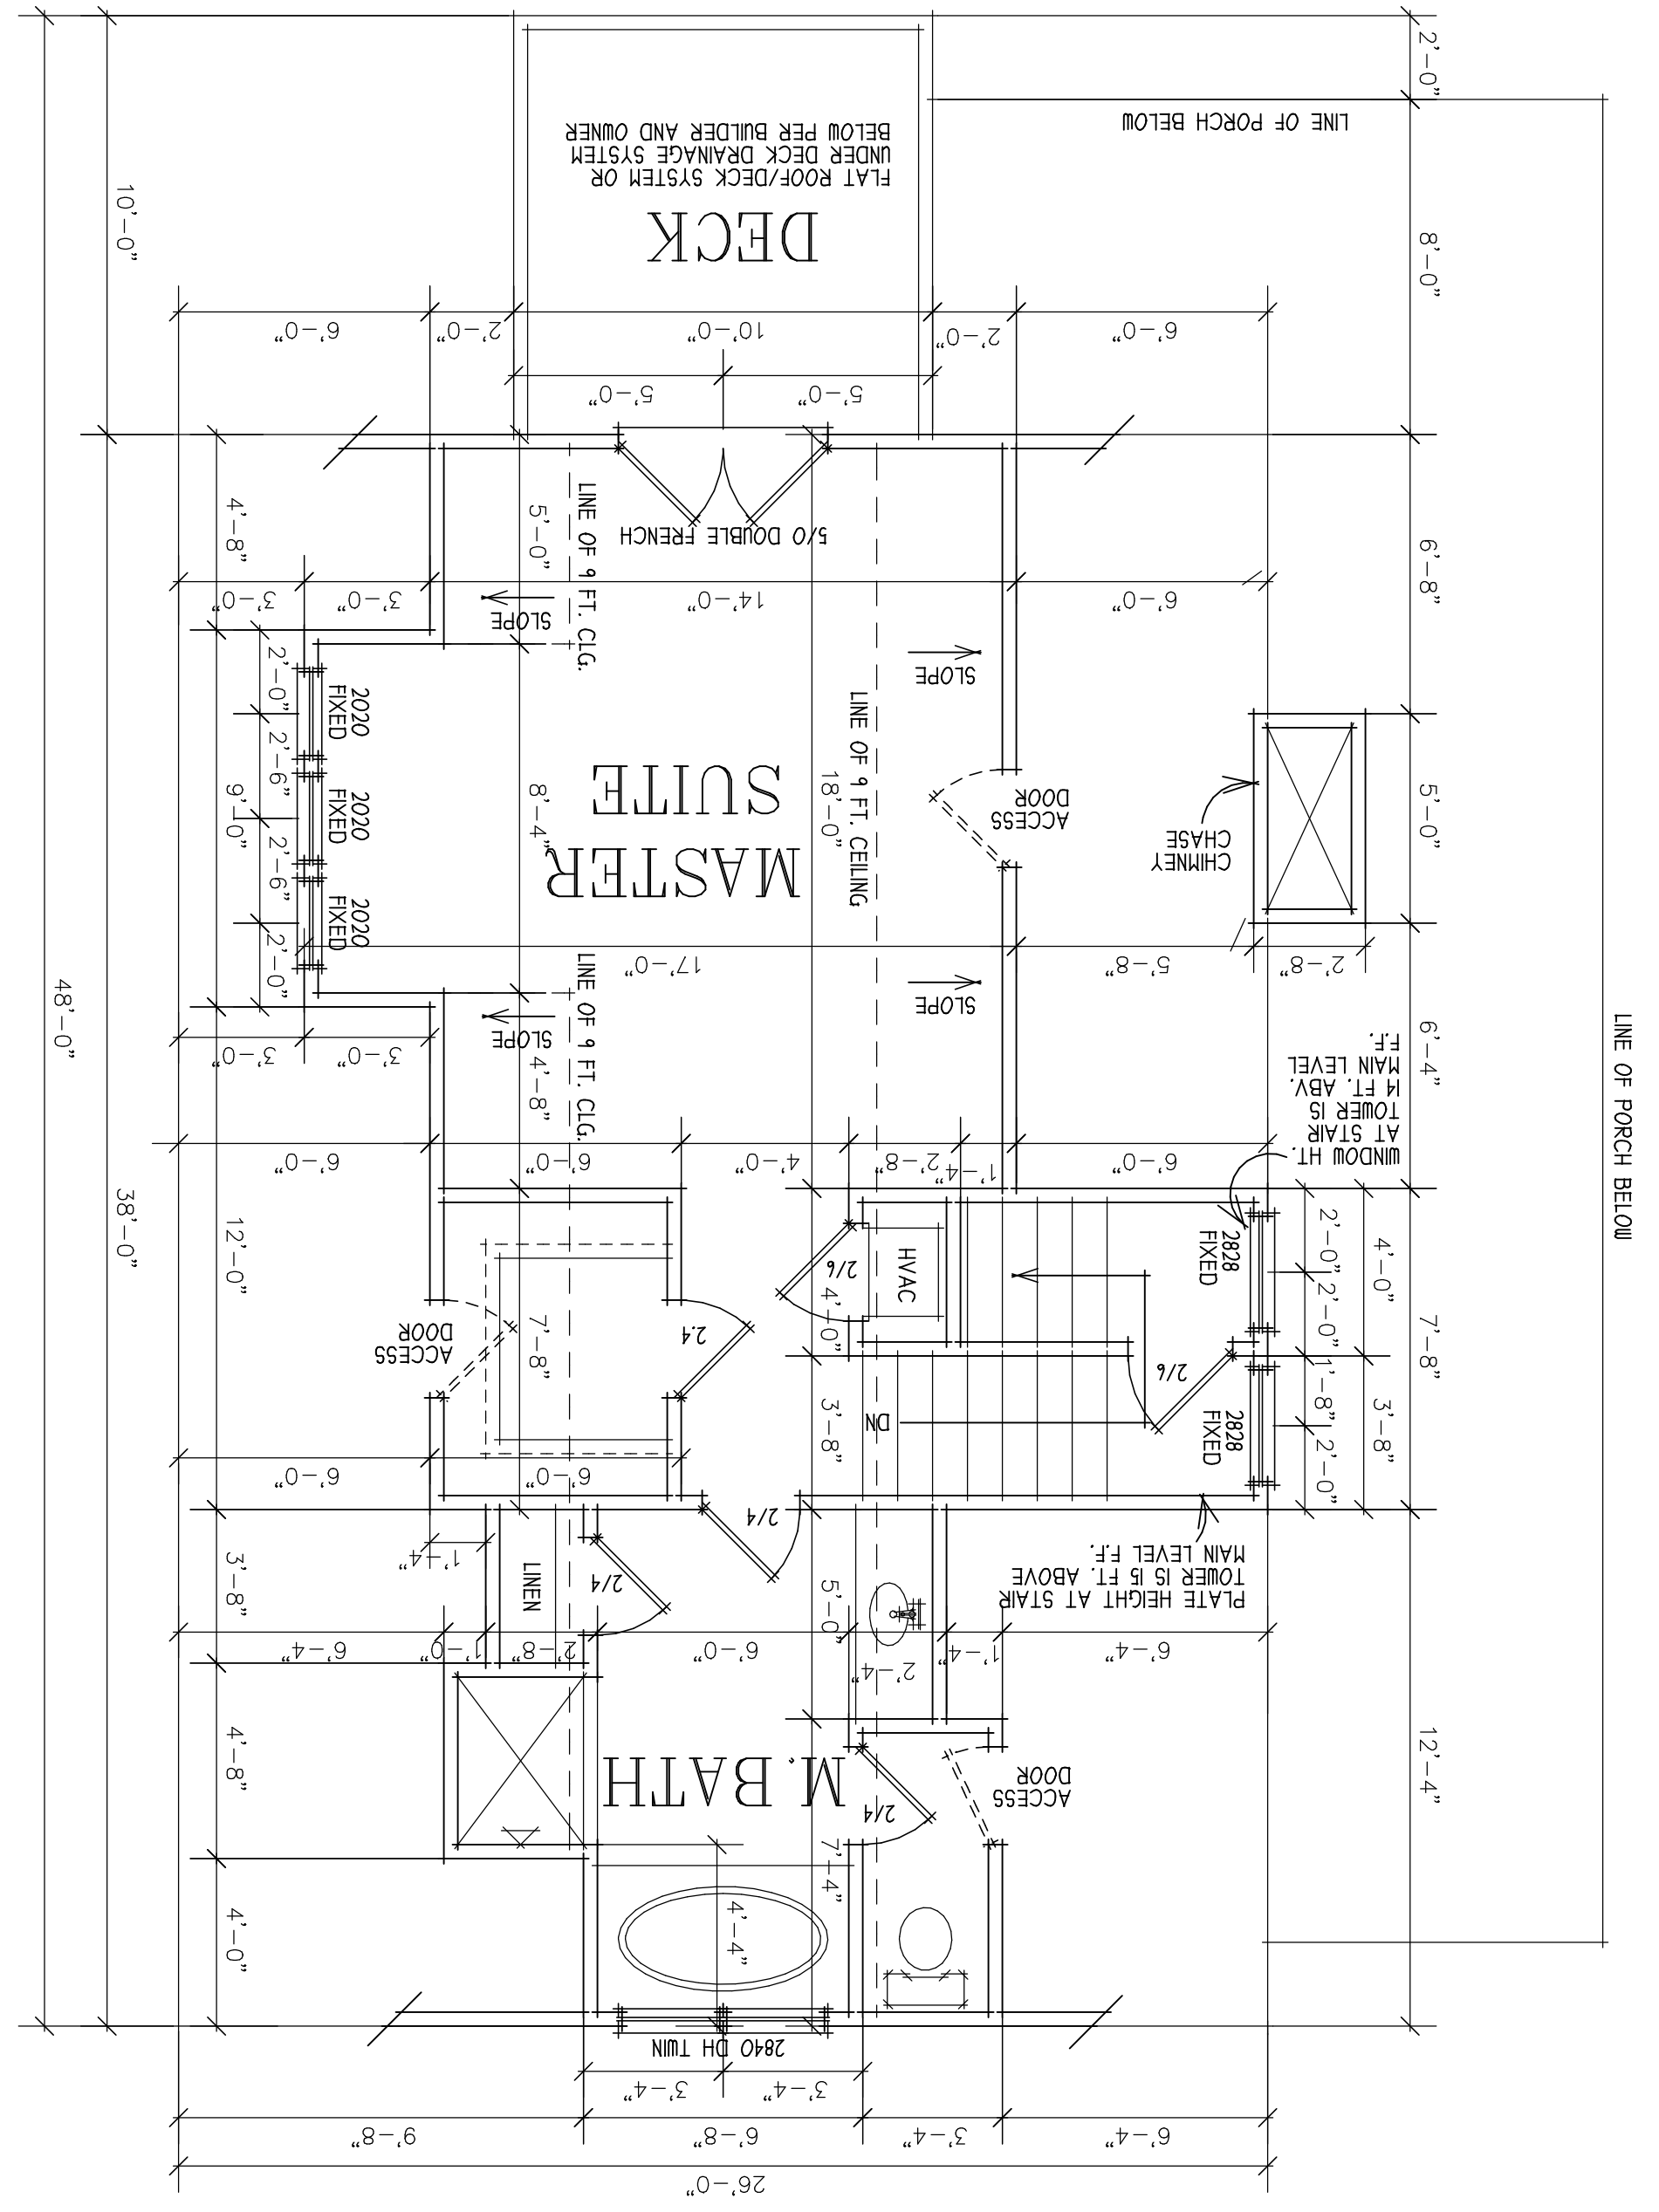

| | |
|---------|--------------|
| DRAWN | HMF |
| DATE | 7-15-2014 |
| SCALE | 1/4" = 1'-0" |
| JOB NO. | Water's Edge |
| SHEET | 5 |
| OF | SIX SHEETS |

Residential Design
Stock Plans
CAD Drafting
Max Fulbright
770-301-4214
www.maxhouseplans.com

GENERAL NOTES

- All work shall be performed in accordance with all local codes, covenants, and FHA regulations.
- Contractors shall verify all conditions and dimensions before beginning construction and be responsible for any errors before proceeding with the work. Contractors assume all responsibility for errors.
- All dimensions should be read or calculated and never scaled.
- These plans show location only. Structural drawings to be provided by Structural Engineer, if required.
- Contractor shall ensure compatibility of the building with all site requirements.
- Contractor shall ensure compatibility of the building with all site requirements.
- For any home built from this plan.

C COPYRIGHT
MAX FULBRIGHT DESIGNS
CARROLLTON, GEORGIA
THIS PLAN IS THE PROPERTY OF
MAX FULBRIGHT DESIGNS,
CARROLLTON, GEORGIA.
NO PART OF THIS PLAN MAY BE
REPRODUCED WITHOUT THEIR
WRITTEN PERMISSION.